


SECTION DETAIL @ CATCH BASIN WALL FACE

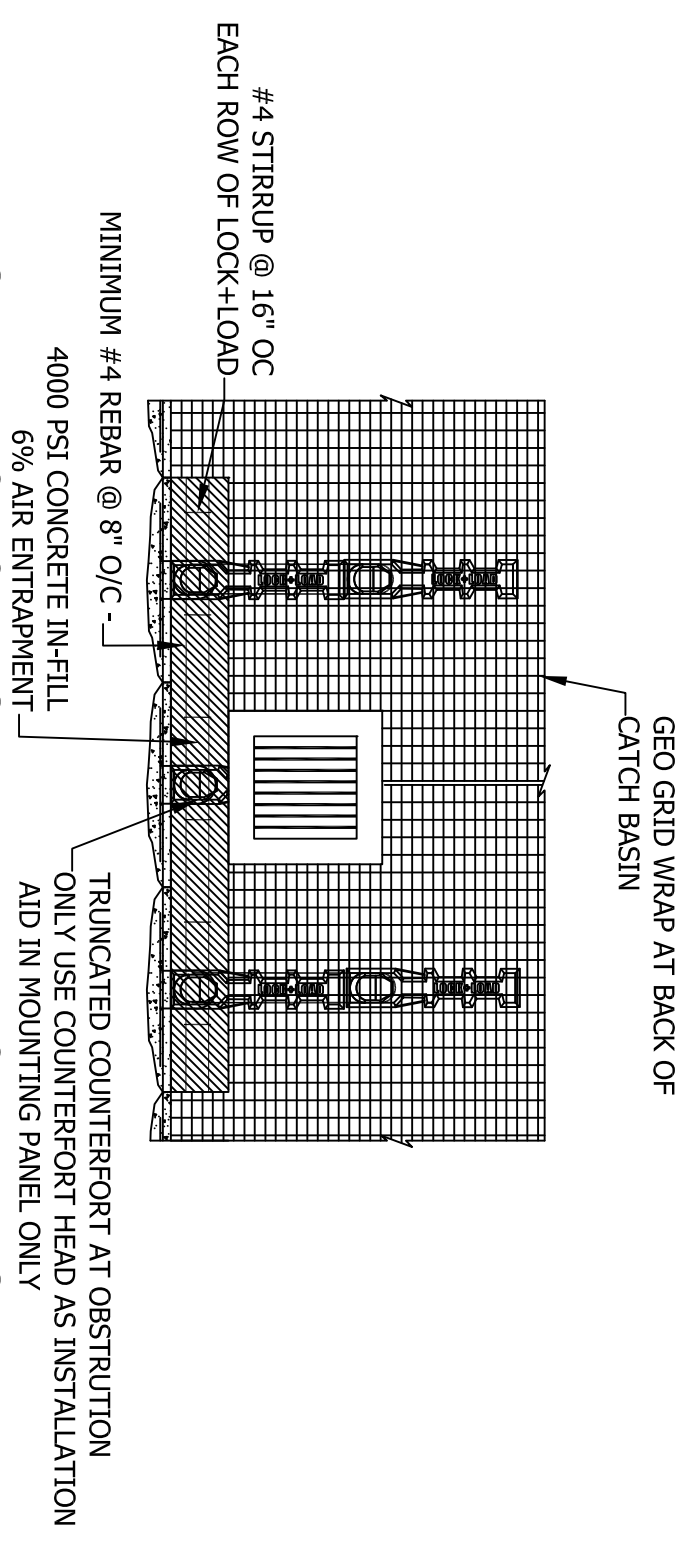

TOP VIEW CATCH BASIN AT WALL FACE DETAILS

REV #	DESCRIPTION	DATE

LOGK+LOADTM
 RETAINING WALL SYSTEMS
 1681 CHESTNUT STREET, SUITE 400, VANCOUVER, B.C. V6J 4M6
 Tel: (604) 732-9990, Toll Free: 1-877-690-5899, Fax: (604) 731-1140
 Web Site: www.logkload.com

DRAWING NAME: CATCH BASIN
 PROJECT NAME: TYPICAL DETAILS
 CITY: VANCOUVER
 DRAWN BY: KJA
 DATE: 01/06/12
 APPROVED BY: RC/DA
 SCALE: N.T.S.
 OUR PROJECT NUMBER: FOR
 OUR DRAWING NUMBER: LL-MSDOT-11B-CATCH BASIN
 CUSTOMER DRAWING